

K18b

VILNIUS DOWNTOWN TOWER



STUDIO LIBESKIND
NEW YORK

FACADE



VILNIUS DOWNTOWN TOWER

VIEW FROM SOUTH



UNITIZED GLASS CURTAINWALL:

- HIGH PERFORMANCE DOUBLE GLAZING
- SEMI REFLECTIVE GLASS AT TOWER AND PODIUM
- CLEAR GLASS AT ATRIUM FOR MAXIMUM VISIBILITY
- MINIMAL JOINT LINES THROUGHOUT
- OPENABLE PANELS FOR HOTEL AND OFFICE SPACES
- FLOOR TO FLOOR SPANNING PANELS
- INTEGRATED GLASS LOUVERS FOR VENTILATION OPENINGS

**EXAMPLE:
FULL HEIGHT GLAZING PANELS
WITH SHADOW BOX AT SPANDREL
ZONE.**

**EXAMPLE:
FULL HEIGHT GLAZING PANELS WITH
SHADOW BOX AT SPANDREL ZONE**

VILNIUS DOWNTOWN TOWER

MATERIAL REFERENCE – FACADE



EXAMPLE: UNITIZED FAÇADE PANELS



EXAMPLE: OPENABLE FAÇADE PANELS

VILNIUS DOWNTOWN TOWER

MATERIAL REFERENCE – FAÇADE



**EXAMPLE:
LOOK OF FAÇADE – CLEAR GLASS AT ATRIUM**

VILNIUS DOWNTOWN TOWER

**HAEUNDAE UDONG I'PARK
MATERIAL REFERENCE – FAÇADE**



**EXAMPLE:
LOOK OF FAÇADE – CLEAR GLASS AT ATRIUM**

VILNIUS DOWNTOWN TOWER


**GRAND CANAL THEATER
MATERIAL REFERENCE – FAÇADE**




SEMI-REFLECTIVITY – HAEUNDAE UNDONG I'PARK



GLASS LOUVERS IN FACADE

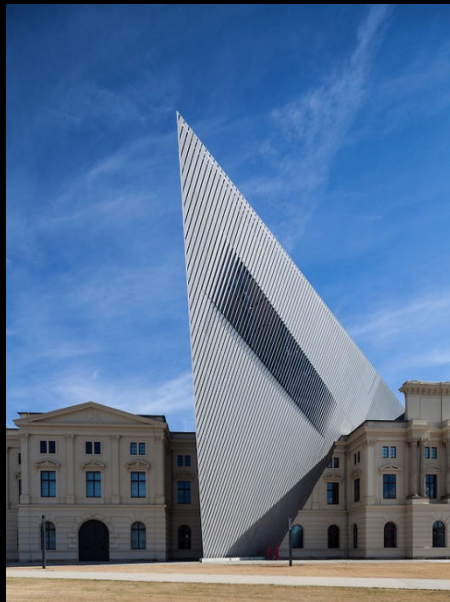

**GRADIENT LOUVERS – DRESDEN WAR MUSEUM
VILNIUS DOWNTOWN TOWER**

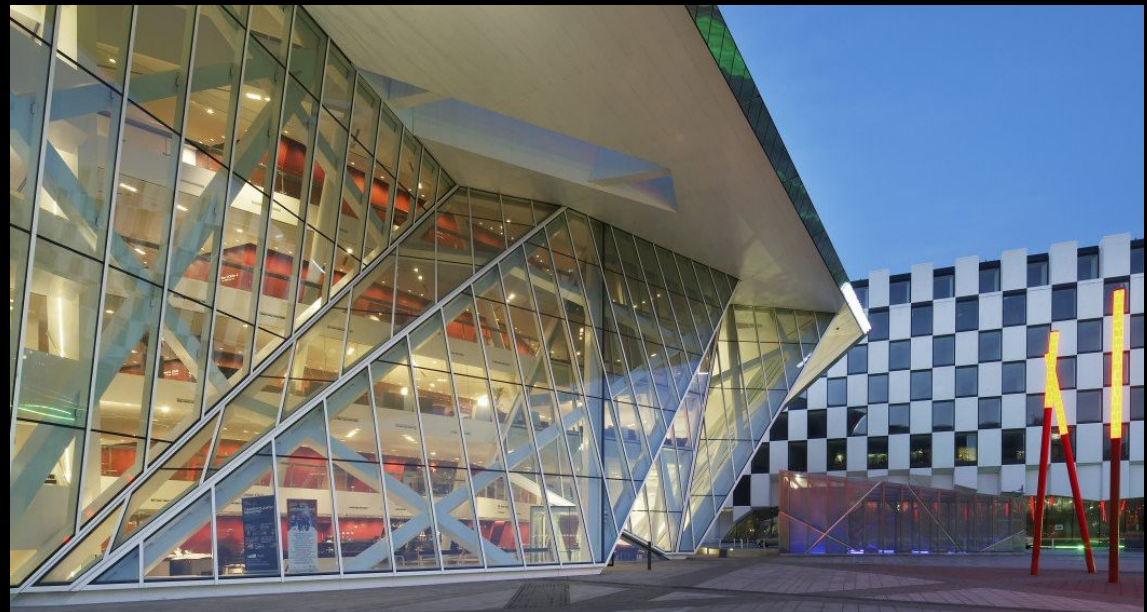

CLEAR GLASS AT ATRIUM – GRAND CANAL THEATER

MATERIAL REFERENCE – FACADE



VILNIUS DOWNTOWN TOWER


VIEW OF ATRIUM AND SOUTH PLAZA

ATRIUM




VILNIUS DOWNTOWN TOWER

VIEW OF ATRIUM

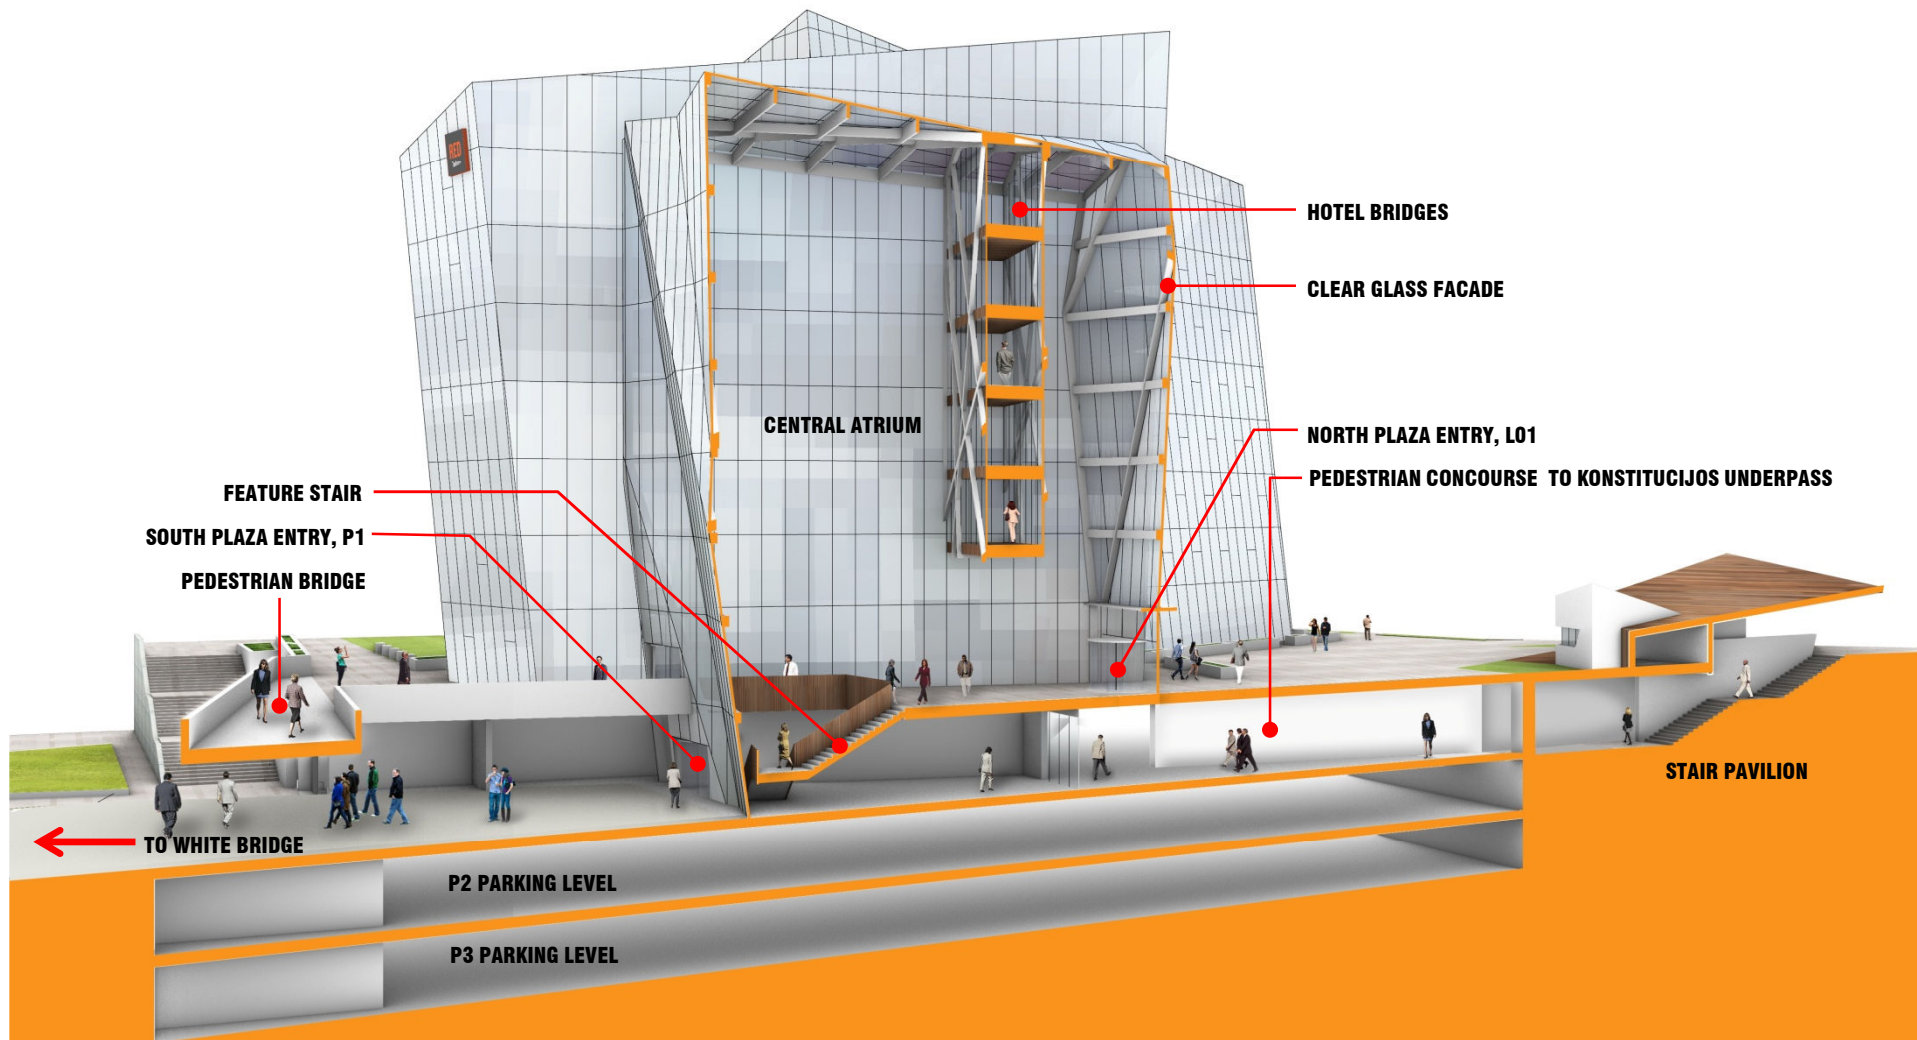

VILNIUS DOWNTOWN TOWER


ATRIUM CIRCULATION AND CONNECTIVITY

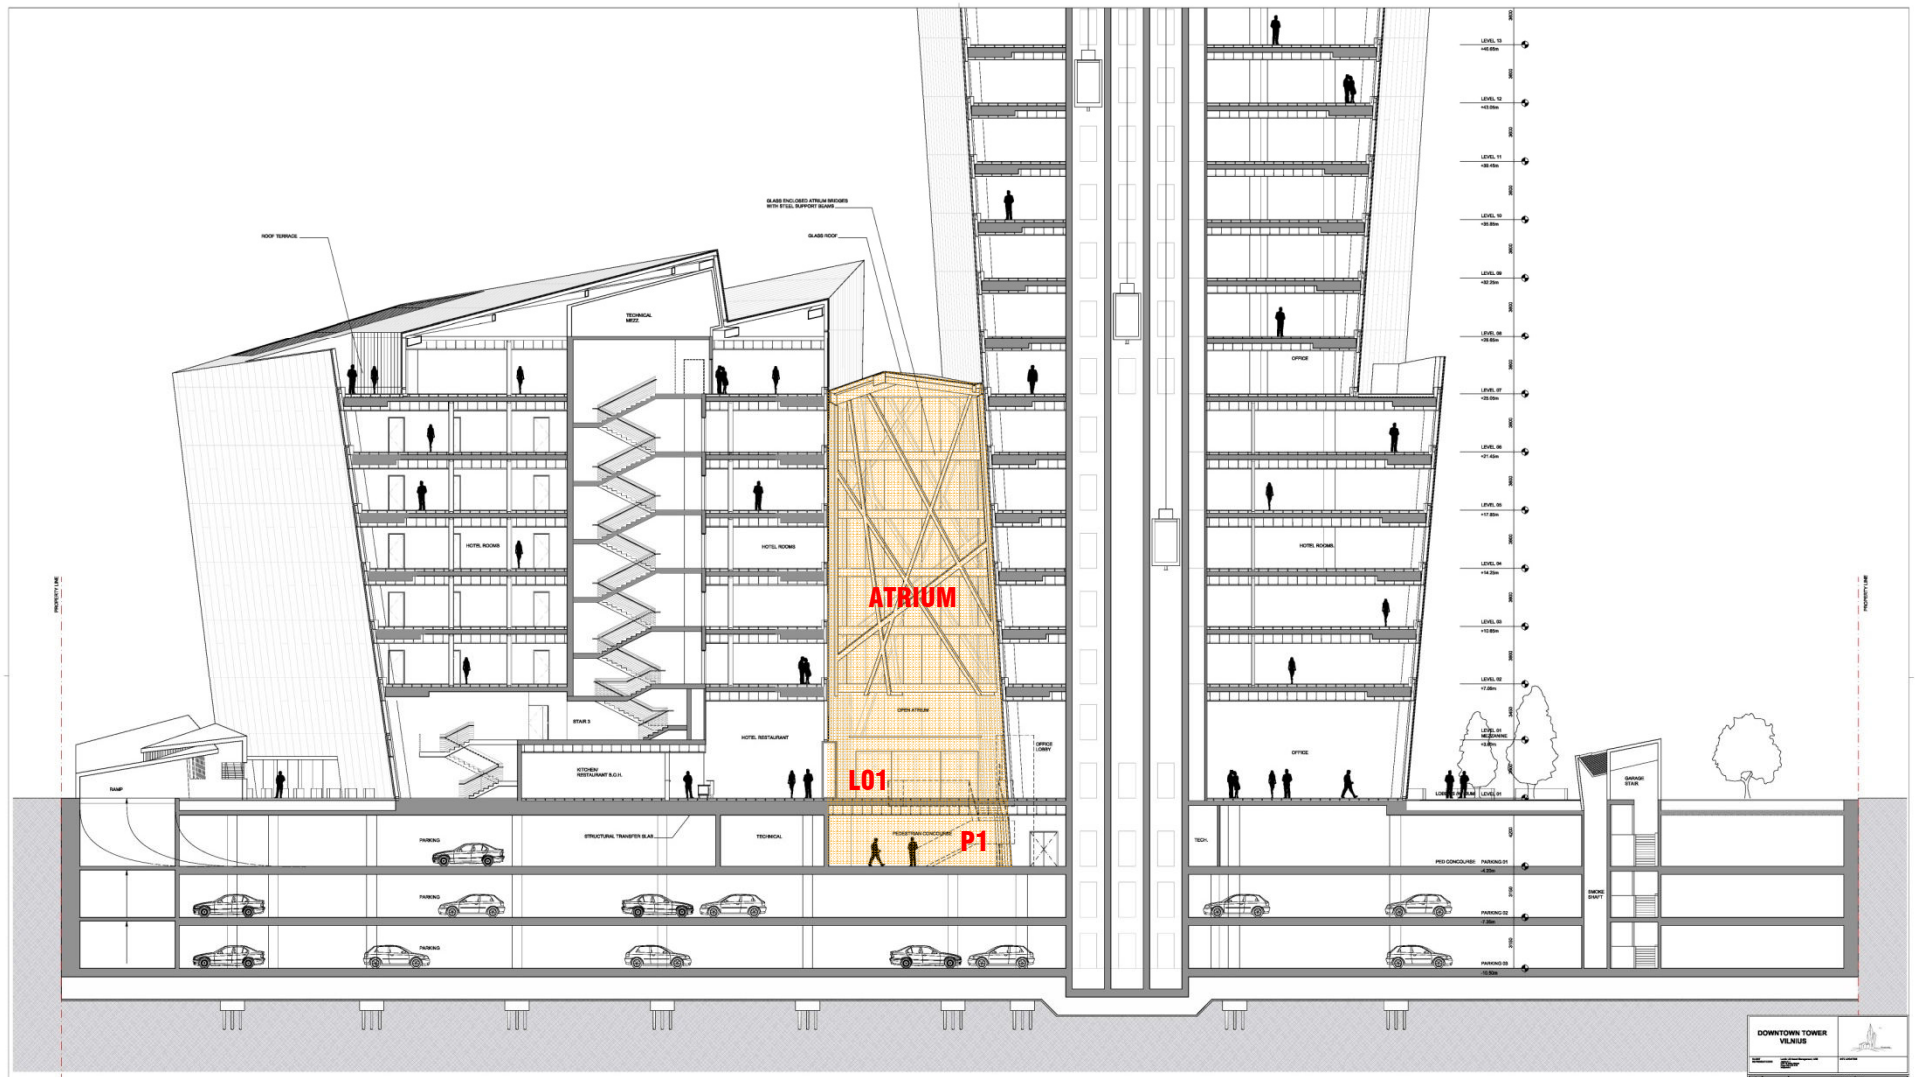

DOWNTOWN TOWER VILNIUS	


VILNIUS DOWNTOWN TOWER

PARTIAL BUILDING SECTION

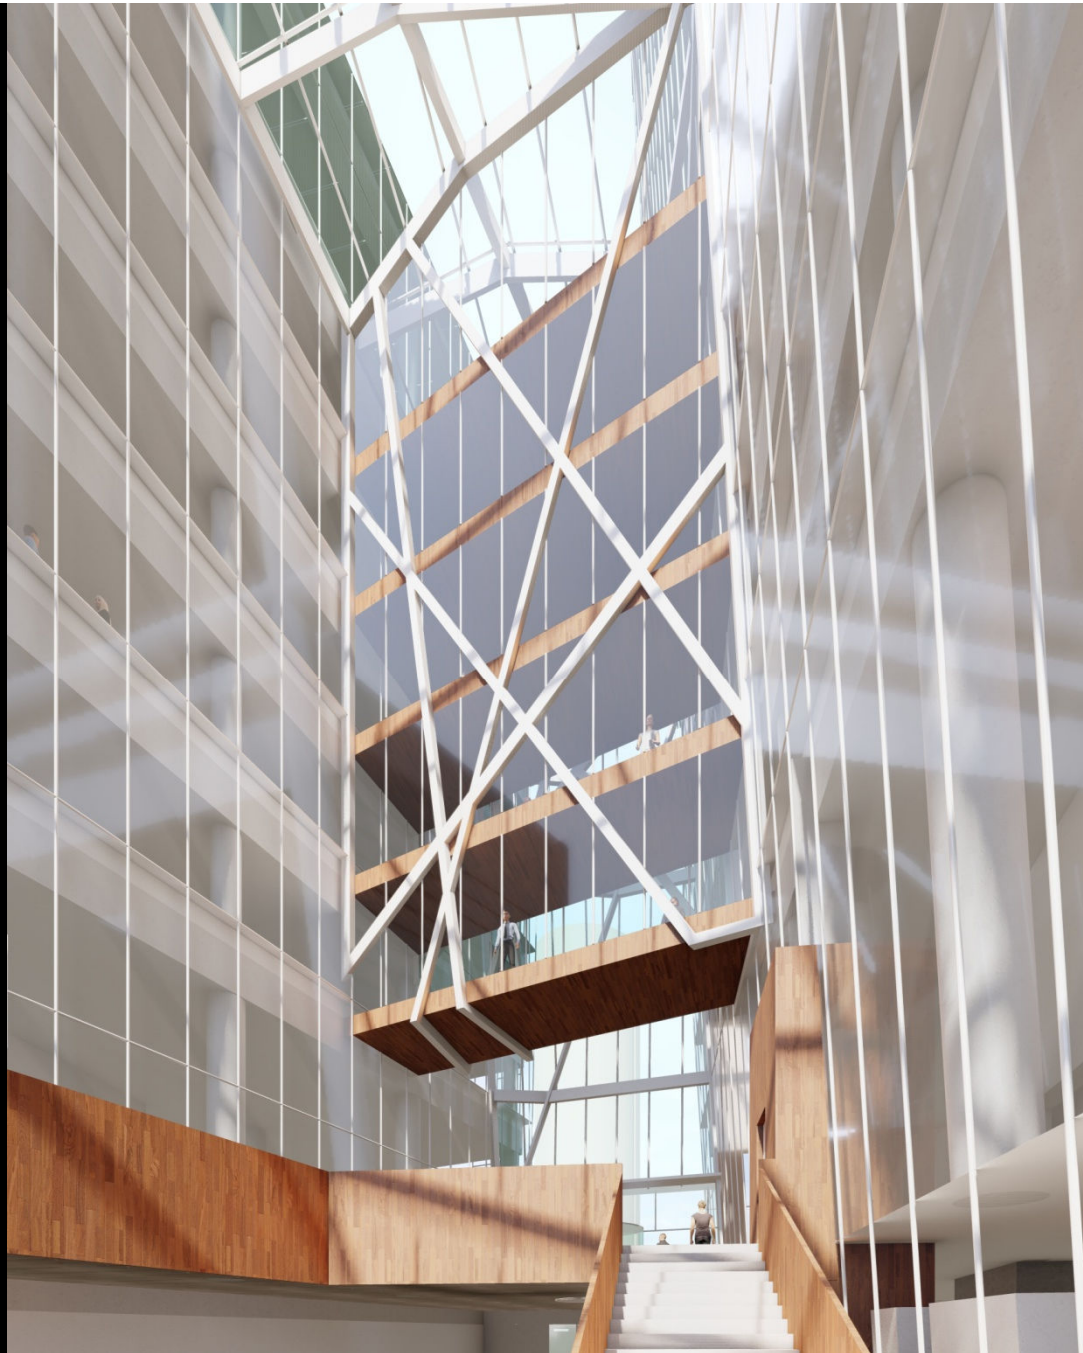


VILNIUS DOWNTOWN TOWER

VIEW OF CENTRAL ATRIUM

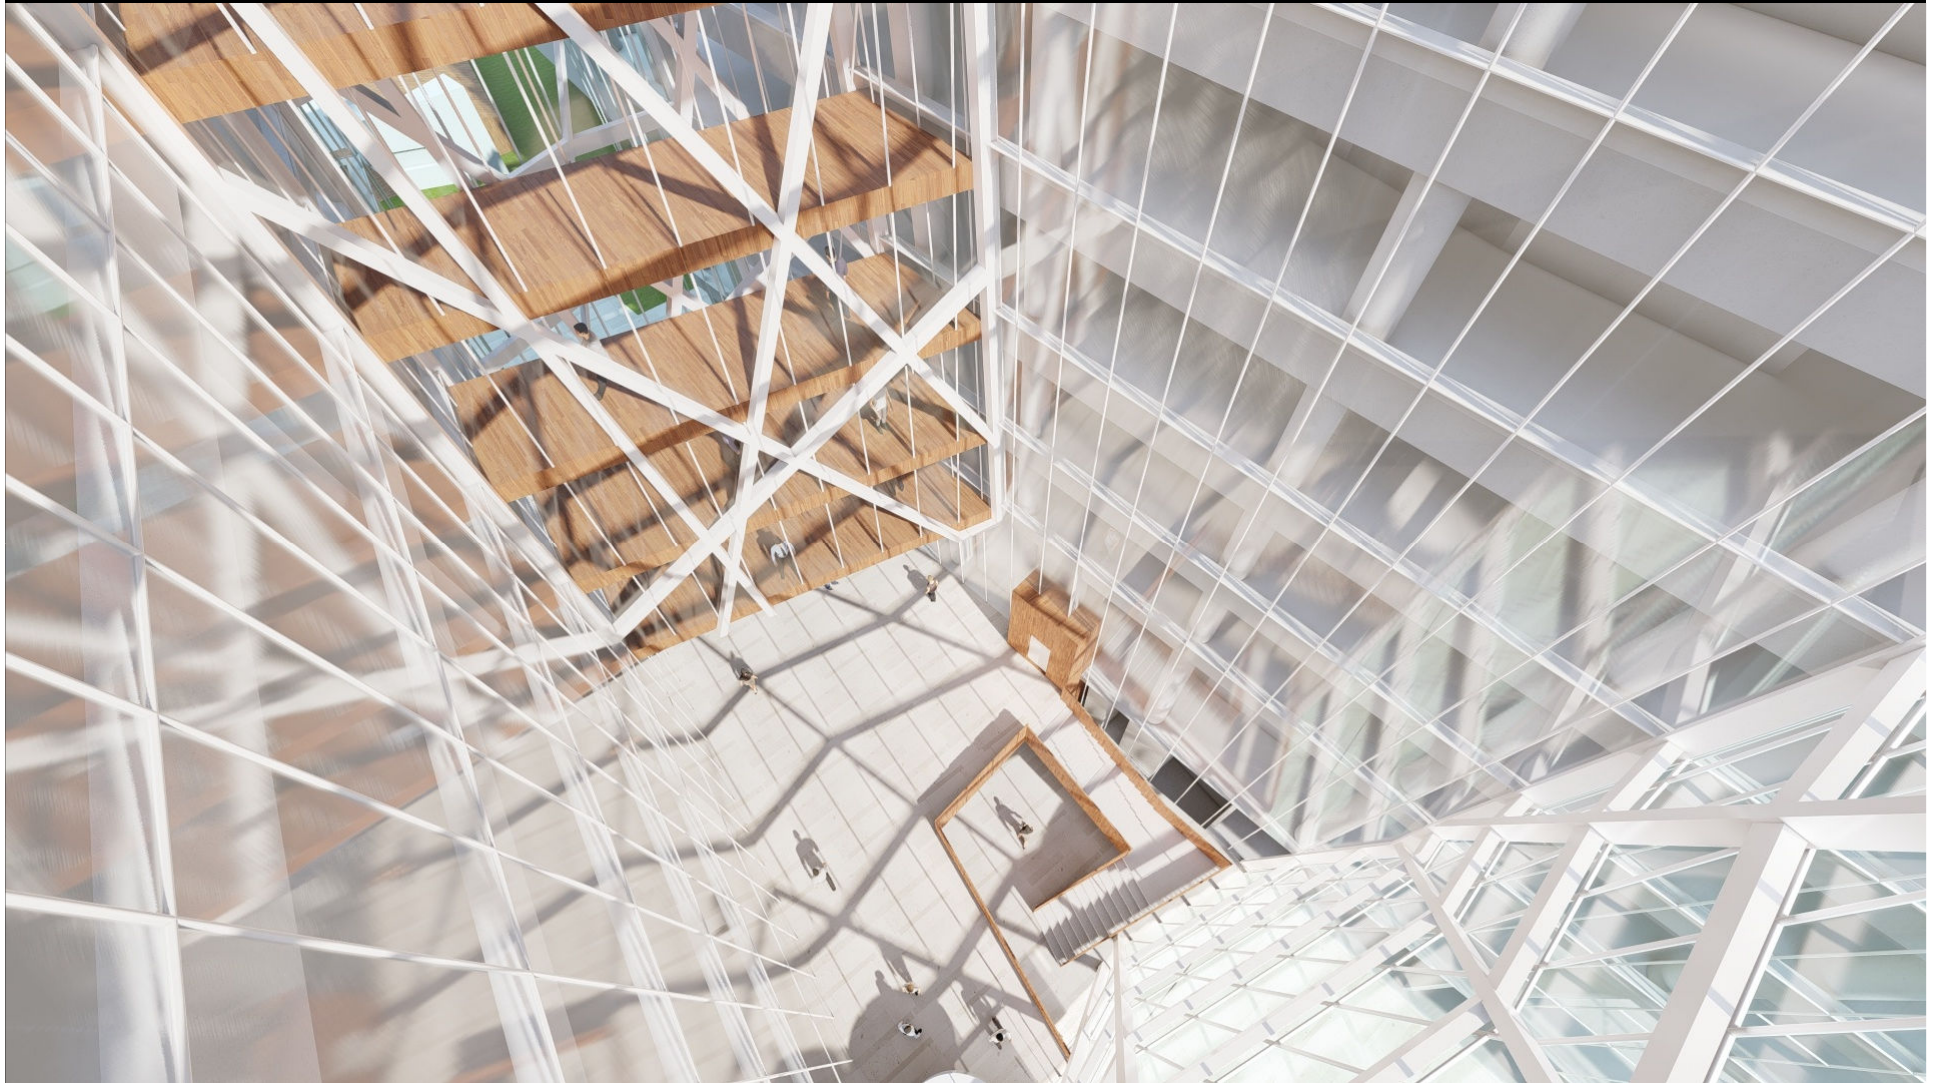

VILNIUS DOWNTOWN TOWER

VIEW OF CENTRAL ATRIUM

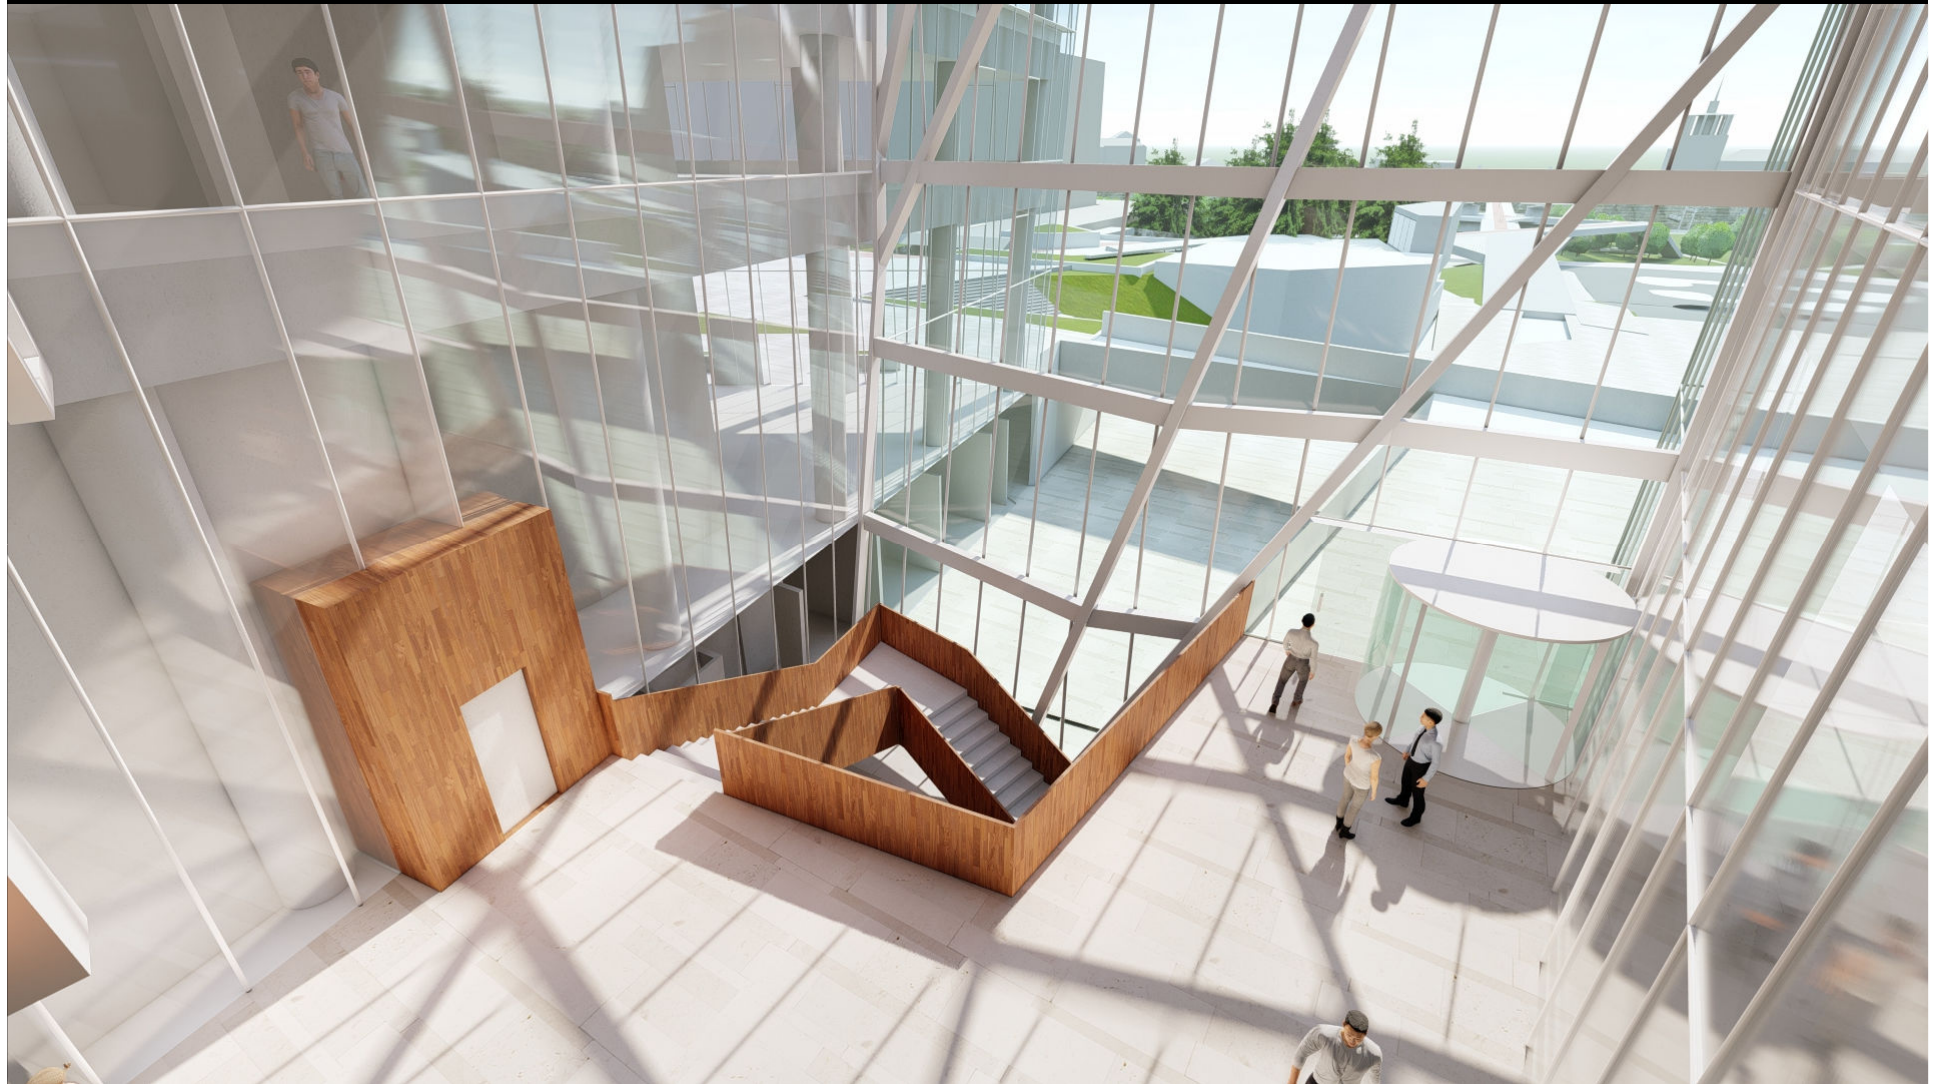

VILNIUS DOWNTOWN TOWER

VIEW OF CENTRAL ATRIUM



VILNIUS DOWNTOWN TOWER

VIEW OF CENTRAL ATRIUM



VILNIUS DOWNTOWN TOWER

VIEW OF CENTRAL ATRIUM



SPECIAL EVENTS AND GALLERY




LIGHT, SPATIAL DEFINITION AND SENSE OF PLACE



BRIDGES

VILNIUS DOWNTOWN TOWER

MATERIAL REFERENCE – ATRIUM

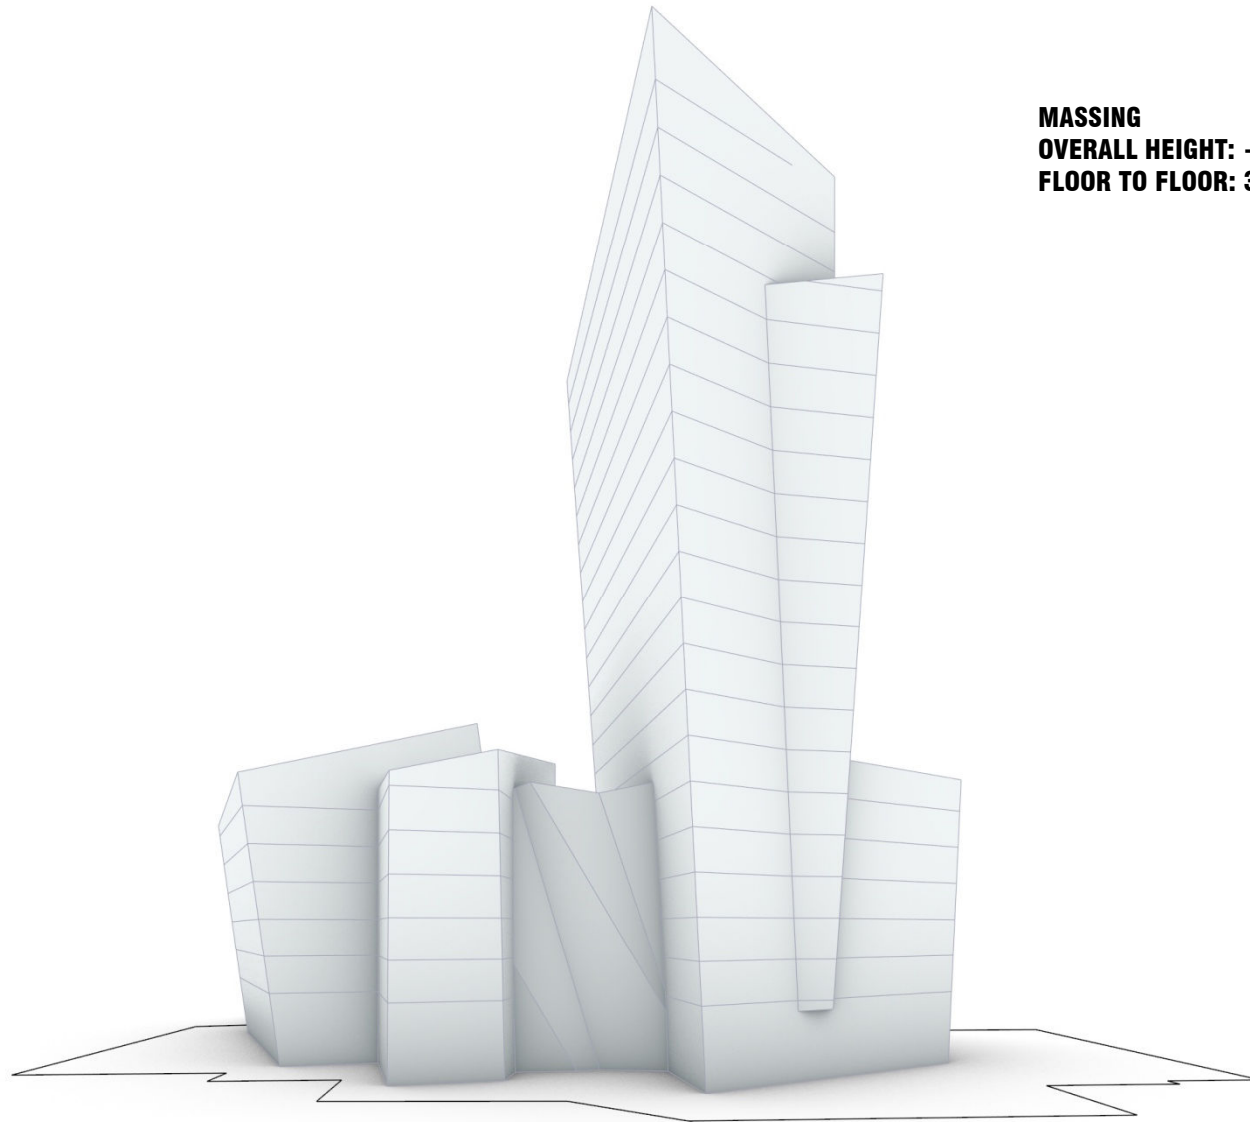

MASSING
OVERALL HEIGHT: +84,5m
FLOOR TO FLOOR: 3,6m



VILNIUS DOWNTOWN TOWER

VIEW FROM SOUTH